

PROJECT HPP-9014(25)  
DEKALB COUNTY

# DEPARTMENT OF TRANSPORTATION STATE OF GEORGIA



## EROSION, SEDIMENT AND POLLUTION CONTROL PLAN AND COMPREHENSIVE MONITORING PROGRAM

### SR 155/ CANDLER ROAD ARTERIAL ENHANCEMENT DEKALB COUNTY

FEDERAL AID PROJECT  
PROJECT # HPP-9014(25)

FEDERAL ROUTE NO: NONE  
STATE ROUTE NO: 155,260  
P.I. NO. 753170

STATE	PROJECT NUMBER	SHEET NO.	TOTAL SHEETS
GA.	HPP-9014(25)	94	140

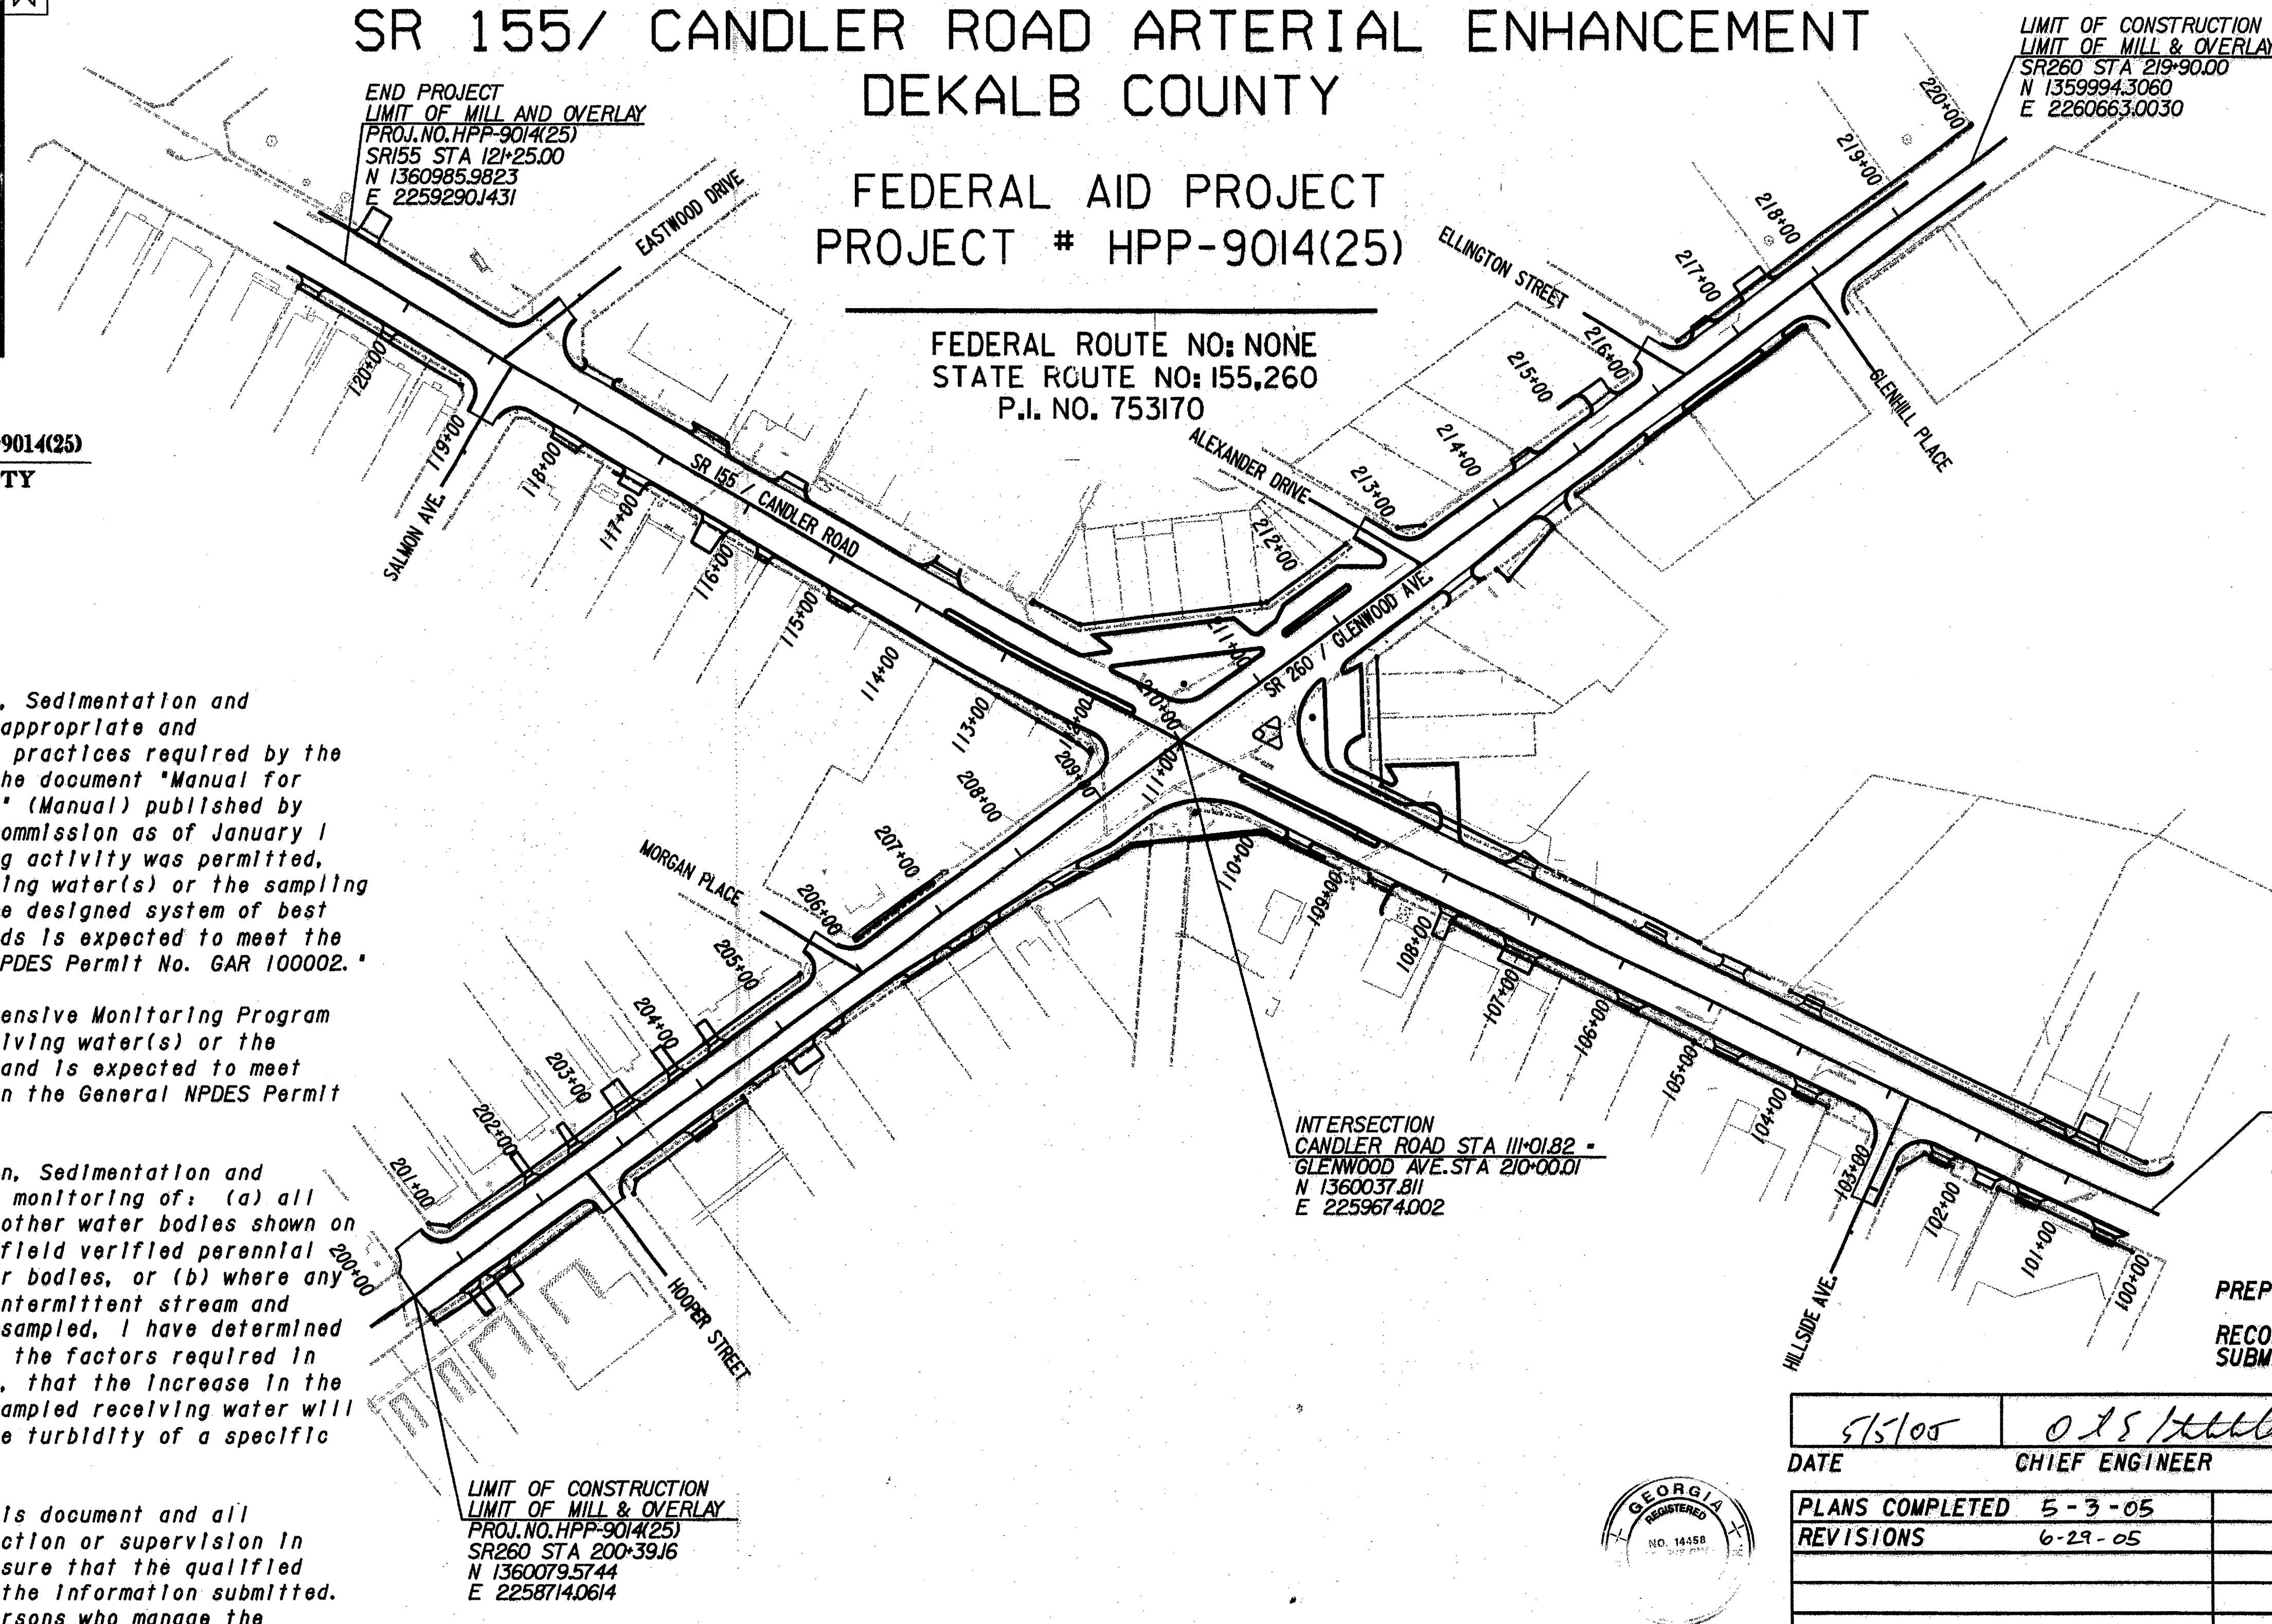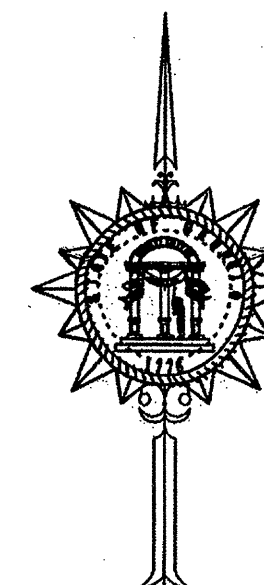

"I certify that the permittee's Erosion, Sedimentation and Pollution Control Plan provides for an appropriate and comprehensive system of best management practices required by the Georgia Water Quality Control Act and the document "Manual for Erosion and Sediment Control in Georgia" (Manual) published by the State Soil and Water Conservation Commission as of January 1 of the year in which the land-disturbing activity was permitted, provides for the sampling of the receiving water(s) or the sampling of the storm water outfalls and that the designed system of best management practices and sampling methods is expected to meet the requirements contained in the General NPDES Permit No. GAR 100002."

"I certify that the permittee's Comprehensive Monitoring Program provides for the monitoring of the receiving water(s) or the monitoring of the storm water outfalls and is expected to meet the monitoring requirements contained in the General NPDES Permit No. GAR 100002."


"I certify that the permittee's Erosion, Sedimentation and Pollution Control Plan provides for the monitoring of: (a) all perennial and intermittent streams and other water bodies shown on the USGS topographic map and all other field verified perennial and intermittent streams and other water bodies, or (b) where any such specific identified perennial or intermittent stream and other water body is not proposed to be sampled, I have determined in my professional judgement, utilizing the factors required in the General NPDES Permit No. GAR 100002, that the increase in the turbidity of each specific identified sampled receiving water will be representative of the increase in the turbidity of a specific identified un-sampled receiving water."

"I certify under penalty of law that this document and all attachments were prepared under my direction or supervision in accordance with a system designed to assure that the qualified personnel properly gather and evaluate the information submitted. Based on my inquiry of the person or persons who manage the system, or those persons directly responsible for gathering the information, the information submitted is, to the best of my knowledge and belief, true, accurate, and complete. I am aware that there are significant penalties for submitting false information, including the possibility of fine and imprisonment for knowing violations."


LIMIT OF CONSTRUCTION  
LIMIT OF MILL & OVERLAY  
PROJ. NO. HPP-9014(25)  
SR260 STA 200+39.16  
N 1360079.5744  
E 2258714.0614

INTERSECTION  
CANDLER ROAD STA 111+01.82 -  
GLENWOOD AVE STA 210+00.01  
N 1360037.811  
E 2259674.002

LIMIT OF CONSTRUCTION  
LIMIT OF MILL & OVERLAY  
SR260 STA 219+90.00  
N 1359994.3060  
E 2260663.0030

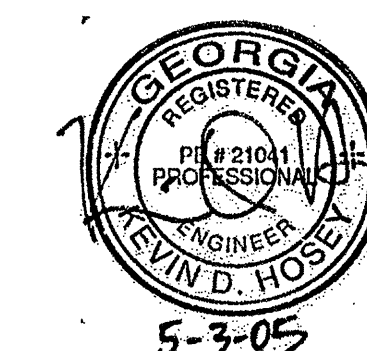

PREPARED BY  
RECOMMENDED FOR SUBMISSION BY *Buyer*

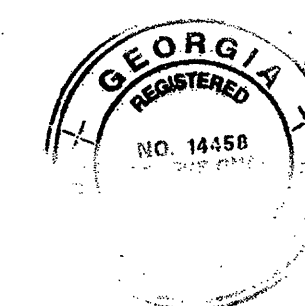

SCALE IN FEET  
0 100 200 400

DATE	5/5/05	CHIEF ENGINEER	<i>015/11/11/1</i>
PLANS COMPLETED	5-3-05		
REVISIONS	6-29-05		